



**Water Views!**



## For Lease: Bay Park Office Suites

2165-75 E. Francisco Blvd., San Rafael, CA

- Kitchenettes & Storage
- Heat and Air Conditioning
- Open Plans or Private Offices
- Free Parking 5:1000 Ratio

### Offering Summary

<b>Total Available Sq Ft:</b>	<b>226 - 3,657 +/- sf</b>
<b>Initial Base Rent:</b>	<b>\$830/mo. and up</b>
<b>Lease Type:</b>	<b>Mod. Gross</b>
<b>Minimum Lease Term:</b>	<b>Two Years</b>
<b>Date Space Available:</b>	<b>Now</b>

Contact:

**Max Dostal**  
 (415) 755-0506  
[max@hlcre.com](mailto:max@hlcre.com)  
 Lic#: 02120541

**Mark Cooper**  
 (415) 608-1036  
[mark@hlcre.com](mailto:mark@hlcre.com)  
 Lic# 01814831



**HL Commercial Real Estate**  
 70 Mitchell Blvd., Suite 202  
 San Rafael, CA 94903  
[www.hlcre.com](http://www.hlcre.com)

# For Lease: Bay Park Office Suites

2165-75 E. Francisco Blvd., San Rafael, CA 94901

## Building/Space Description:

---

Campus style offices in a five-building complex with ample parking. Some spaces feature private restrooms, kitchenettes or storage.

## Location Description:

---

Bay Park is conveniently located near Central Marin with easy access to both Highway 101 and I-580. Close the Richmond Bridge and Home Depot.

## Space Information/Features:

---

Total Available Square Feet: 226 - 3,657 +/- sq. ft.  
Divisible/Can Add: Some units can be combined to create larger sq. ft.  
Views: Water views  
Kitchen: Yes - in select units  
Number of Parking Spaces: 322 unreserved on site.

(NOTE: All on-site parking is for standard size vehicles that fit into a 9'x19' foot parking space, including vans and trucks. No overnight or fleet parking is permitted. All spaces are used on a first come, first served, non-exclusive basis. For zoning purposes, Tenant will be allocated on-site parking on a non-exclusive basis based on the ratio the rentable square feet of the Premises bears to the total rentable square feet of the building.)

## Building Information/Features:

---

Building/Project Name: Bay Park  
Total Building Square Feet: 73,440 +/- sq. ft.  
Year Constructed: 1982 +/-  
Zoning/Permitted Uses: [LI/O \(Light Industrial/Office & P/OS \(Parks/Open Space](#)  
Fire Sprinklers: Yes  
Elevator Services: No  
Heating & Air Conditioning: Yes  
Flood Zone Designation: Zone AE (An Area Inundated by 100-year flooding)

This land covered by the floodwaters of the base flood is the Special Flood Hazard Area (SFHA) on the NFIP maps. The SFHA is the area where the NFIP's floodplain management regulations must be enforced and the area where the mandatory purchase of flood insurance for building owners applies. Tenants should strongly consider purchasing flood insurance.

## Lease Information:

---

Minimum Lease Term: Two Years Preferred  
Initial Base Rent: \$830.00/mo. and up  
Lease Type: Modified Gross  
Tenant Expenses: Janitorial, Increase over base year RE Taxes.  
Tenants also pay Prorata utility charge which includes gas, electricity and trash.

### Contact:

**Max Dostal**  
(415) 755-0506  
[max@hlcre.com](mailto:max@hlcre.com)  
Lic#: 02120541

**Mark Cooper**  
(415) 608-1036  
[mark@hlcre.com](mailto:mark@hlcre.com)  
Lic# 01814831



**HL Commercial Real Estate**  
70 Mitchell Blvd., Suite 202  
San Rafael, CA 94903  
[www.hlcre.com](http://www.hlcre.com)



# For Lease: Bay Park Office Suites

2165-75 E. Francisco Blvd., San Rafael, CA 94901



Contact:

**Max Dostal**  
(415) 755-0506  
[max@hlcre.com](mailto:max@hlcre.com)  
Lic#: 02120541

**Mark Cooper**  
(415) 608-1036  
[mark@hlcre.com](mailto:mark@hlcre.com)  
Lic# 01814831




**HL Commercial Real Estate**  
70 Mitchell Blvd., Suite 202  
San Rafael, CA 94903  
[www.hlcre.com](http://www.hlcre.com)

No warranty or representation, express or implied, is made as to the accuracy of the information contained herein, and same is submitted subject to errors, omissions, change of price, rental or other conditions, withdrawal without notice, and to any special listing conditions imposed by our principals. The prospective purchaser/lessee should independently verify all information.



# For Lease: Bay Park Office Suites

2165-75 E. Francisco Blvd., San Rafael, CA 94901

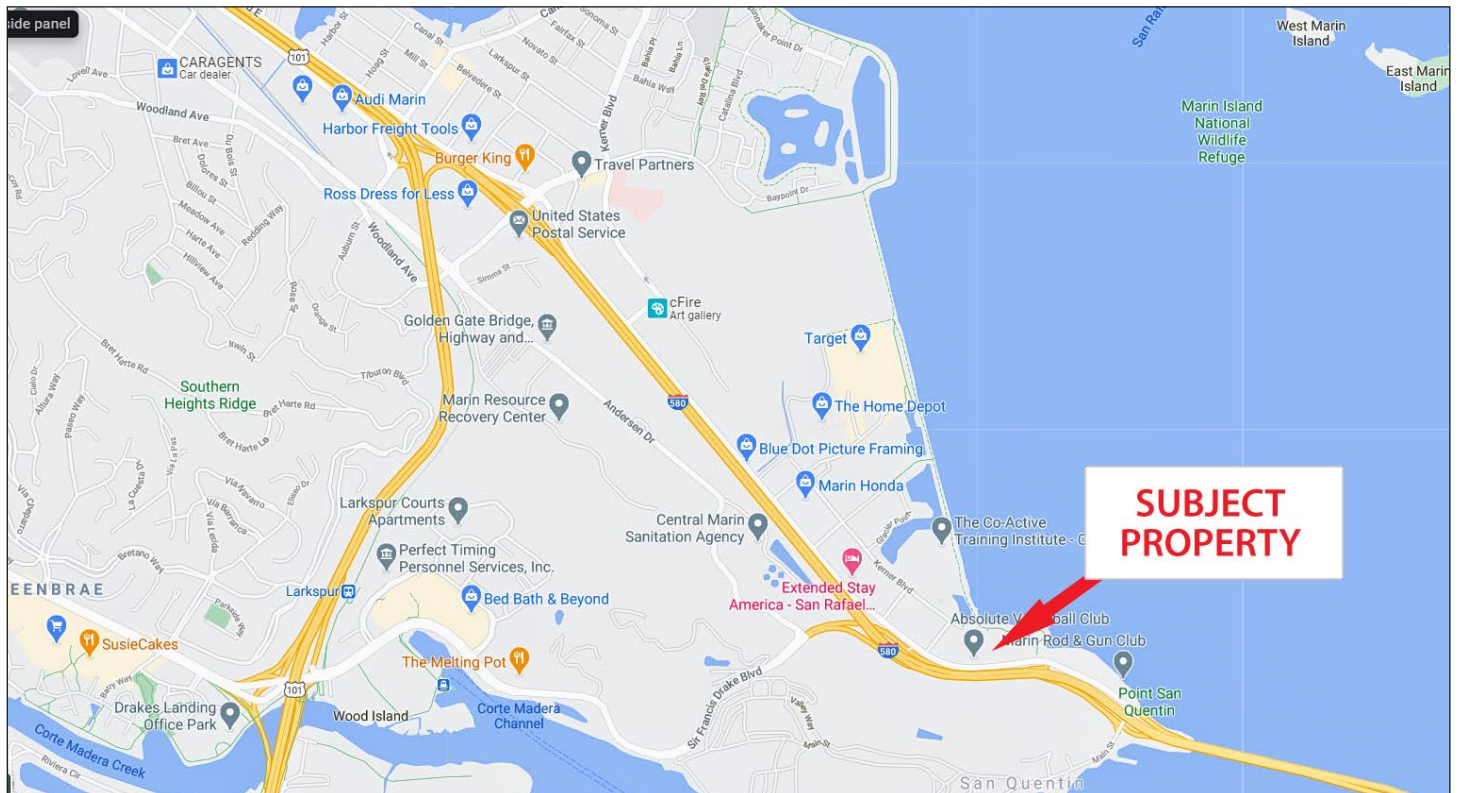

[Click here to View in Google Maps](#)




No warranty or representation, express or implied, is made as to the accuracy of the information contained herein, and same is submitted subject to errors, omissions, change of price, rental or other conditions, withdrawal without notice, and to any special listing conditions imposed by our principals. The prospective purchaser/lessee should independently verify all information.

# For Lease: Bay Park Office Suites

2165-75 E. Francisco Blvd., San Rafael, CA 94901

## Bay Park Building Layout

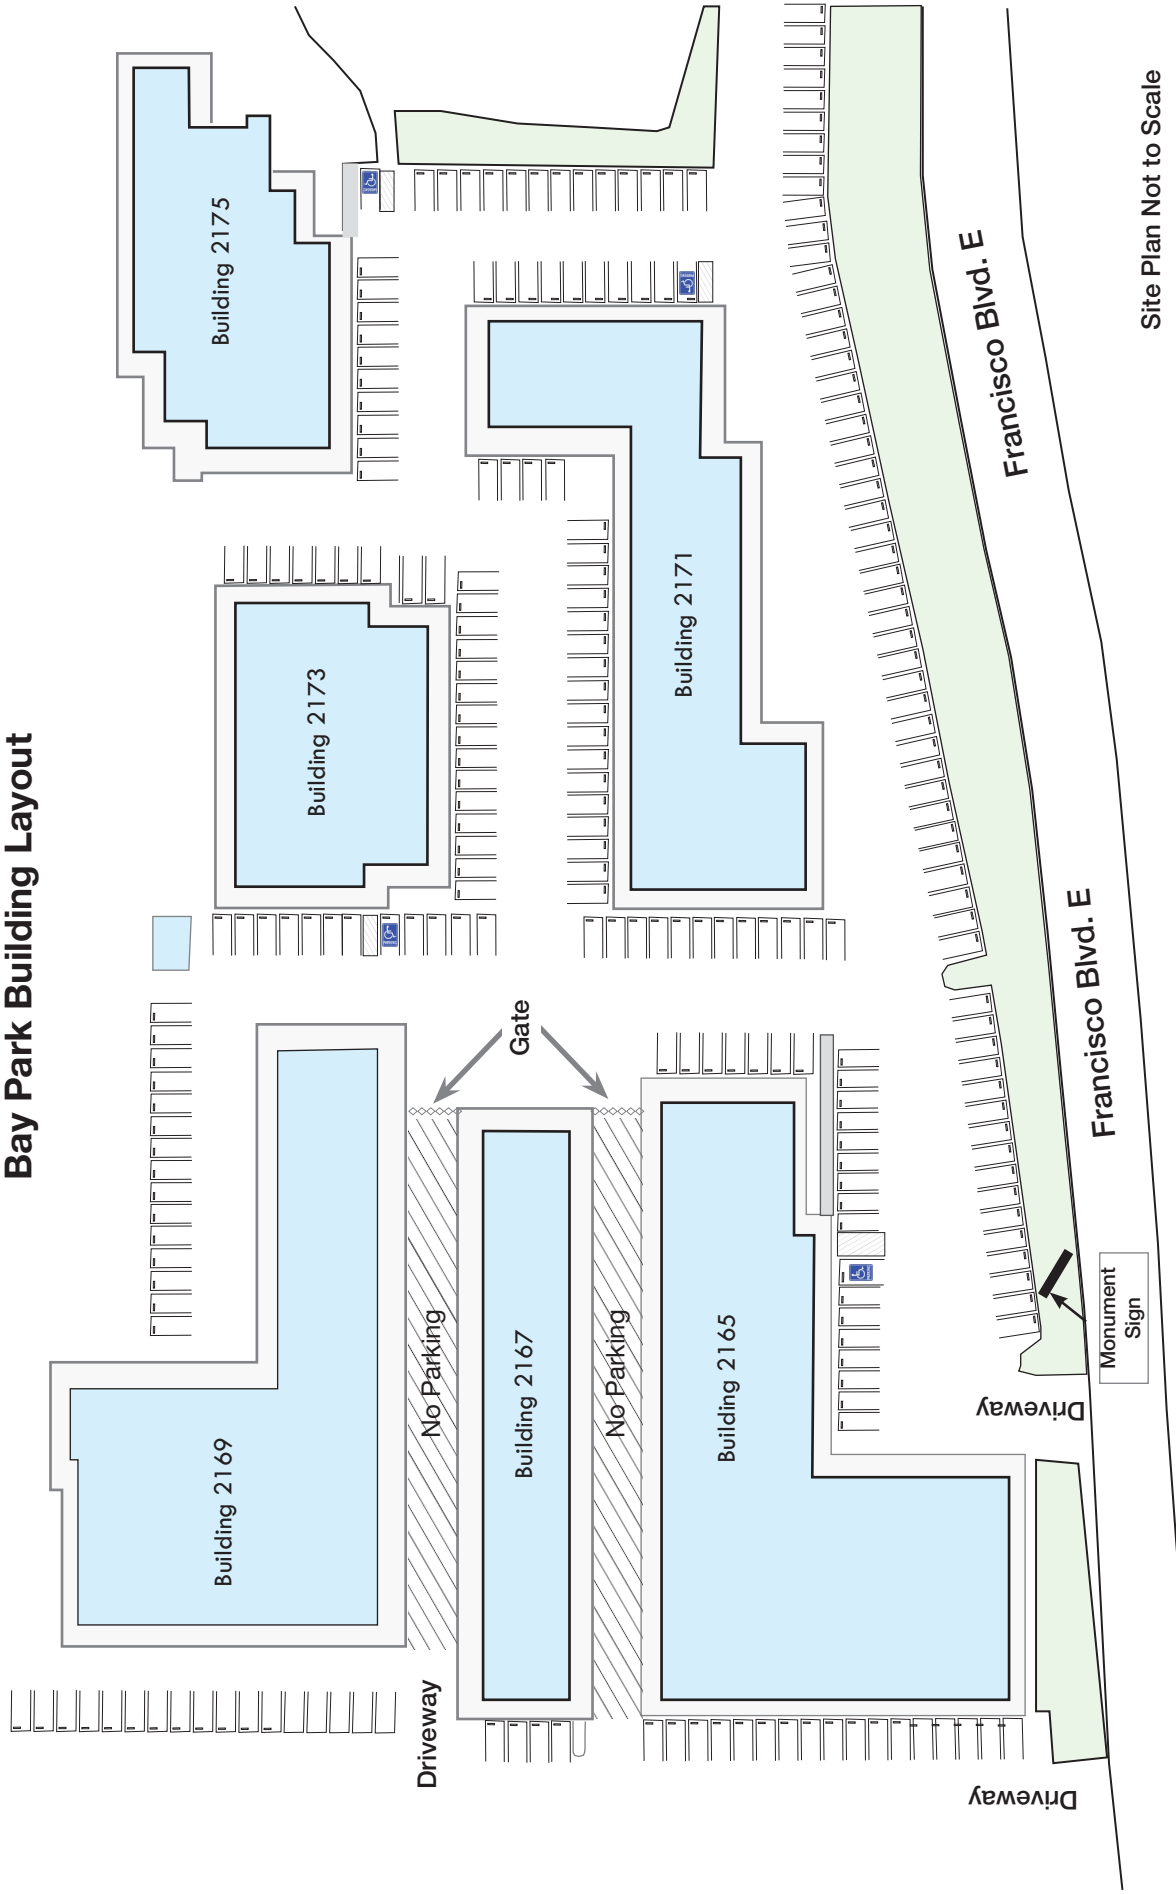

Site Plan Not to Scale

No warranty or representation, express or implied, is made as to the accuracy of the information contained herein, and same is submitted subject to errors, omissions, change of price, rental or other conditions, withdrawal without notice, and to any special listing conditions imposed by our principals. The prospective purchaser/lessee should independently verify all information.