



For Lease: Downtown Warehouse Space

615 B Street, Unit 1B, San Rafael, CA

- 2 Roll-up Doors
- Private Offices
- Private Restroom
- Kitchen
- 13' +/- Ceilings in Warehouse

Offering Summary

| | |
|---------------------------|------------------------|
| Available Sq Ft: | 2,760 +/- sf |
| Initial Base Rent: | \$2.00 psf |
| CAM Charge: | \$0.05 psf/ mo. |
| Lease Type: | Mod. Gross |
| Lease Term: | 2 - 5 Years |
| Available: | Now |



Contact:
Mark Cooper
 (415) 608-1036
mark@hlcre.com
 Lic# 01814831



HL Commercial Real Estate
 70 Mitchell Blvd., Suite 202
 San Rafael, CA 94903
www.hlcre.com

For Lease: Downtown Warehouse Space

615 B Street, Unit 1B, San Rafael, CA 94901

Building/Space Description:

This warehouse space includes 2 roll-up doors, private offices, a private restroom and a kitchen.

Location Description:

The property is situated in a very convenient location, just five blocks from Highway 101, Downtown San Rafael and it's transportation center, and adjacent to Safeway Center.

Space Information/Features:

| | |
|-------------------------------|--------------------------------------------------------------------------------|
| Total Available Square Feet: | 2,760 +/- sq. ft. (the owner is source, agent has not verified square footage) |
| Ceiling Clear Height: | 13' +/- Feet |
| Power Available at Sub-Panel: | 100 amp |
| Parking Spaces: | 1 included |
| Number of Roll-up Doors: | Two |
| Warehouse Ceiling Insulated: | No |

Building Information/Features:

| | |
|-----------------------------|-------------------------------------|
| Total Building Square Feet: | 13,800 +/- sq. ft. |
| Year Constructed: | 1958 +/- |
| Zoning/Permitted Uses: | <u>NC (Neighborhood Commercial)</u> |
| Fire Sprinklers: | No |
| Heating & Air Conditioning: | Yes |
| Flood Zone Designation: | Zone AH |

An area inundated by 100-year flooding (usually an area of ponding), for which BFEs have been determined; flood depths from 1-3 feet. NFIP's floodplain management regulation must be enforced and mandatory purchase of flood insurance applies.

Lease Information:

| | |
|----------------------|---|
| Minimum Lease Term: | 2 - 5 Years |
| Initial Base Rent: | \$1.63 psf (\$4500.00) |
| CAM Charges: | \$0.05 psf/ month (\$200.30 per month) |
| Base Rent Increases: | 3% per annum |
| Lease Type: | Modified Gross |
| Tenant Expenses: | PG&E, water (approx.\$150/month), garbage, interior maintenance, taxes, insurance over base year (20%) |



Contact:
Mark Cooper
(415) 608-1036
mark@hlcre.com
Lic# 01814831



HL Commercial Real Estate
70 Mitchell Blvd., Suite 202
San Rafael, CA 94903
www.hlcre.com

For Lease: Downtown Warehouse Space

615 B Street, Unit 1B, San Rafael, CA 94901




Contact:
Mark Cooper
(415) 608-1036
mark@hlcre.com
Lic# 01814831



HL Commercial Real Estate
70 Mitchell Blvd., Suite 202
San Rafael, CA 94903
www.hlcre.com

For Lease: Downtown Warehouse Space

615 B Street, Unit 1B, San Rafael, CA 94901

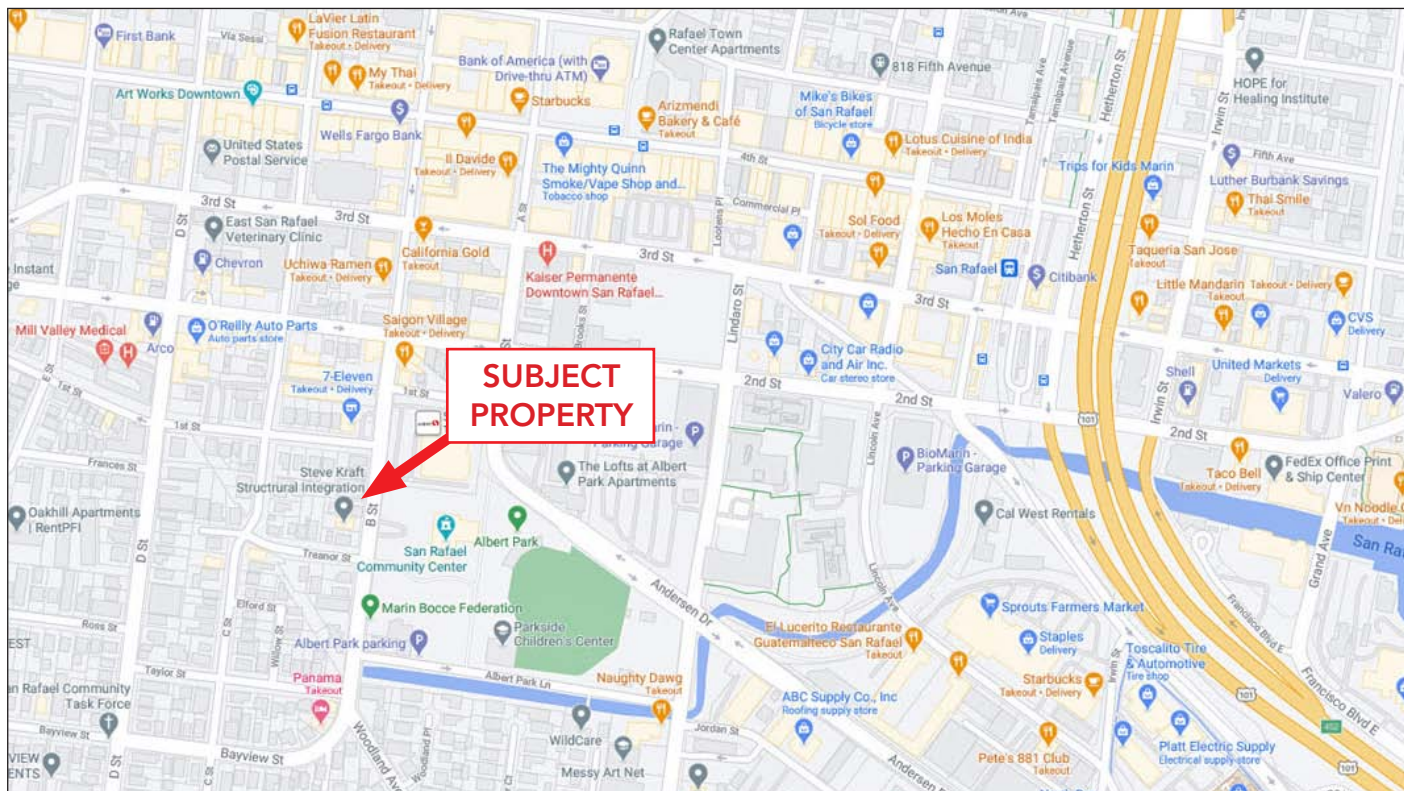


[Click here to View in Google Maps](#)



No warranty or representation, express or implied, is made as to the accuracy of the information contained herein, and same is submitted subject to errors, omissions, change of price, rental or other conditions, withdrawal without notice, and to any special listing conditions imposed by our principals. The prospective purchaser/lessee should independently verify all information.

For Lease: Downtown Warehouse Space

615 B Street, Unit 1B, San Rafael, CA 94901

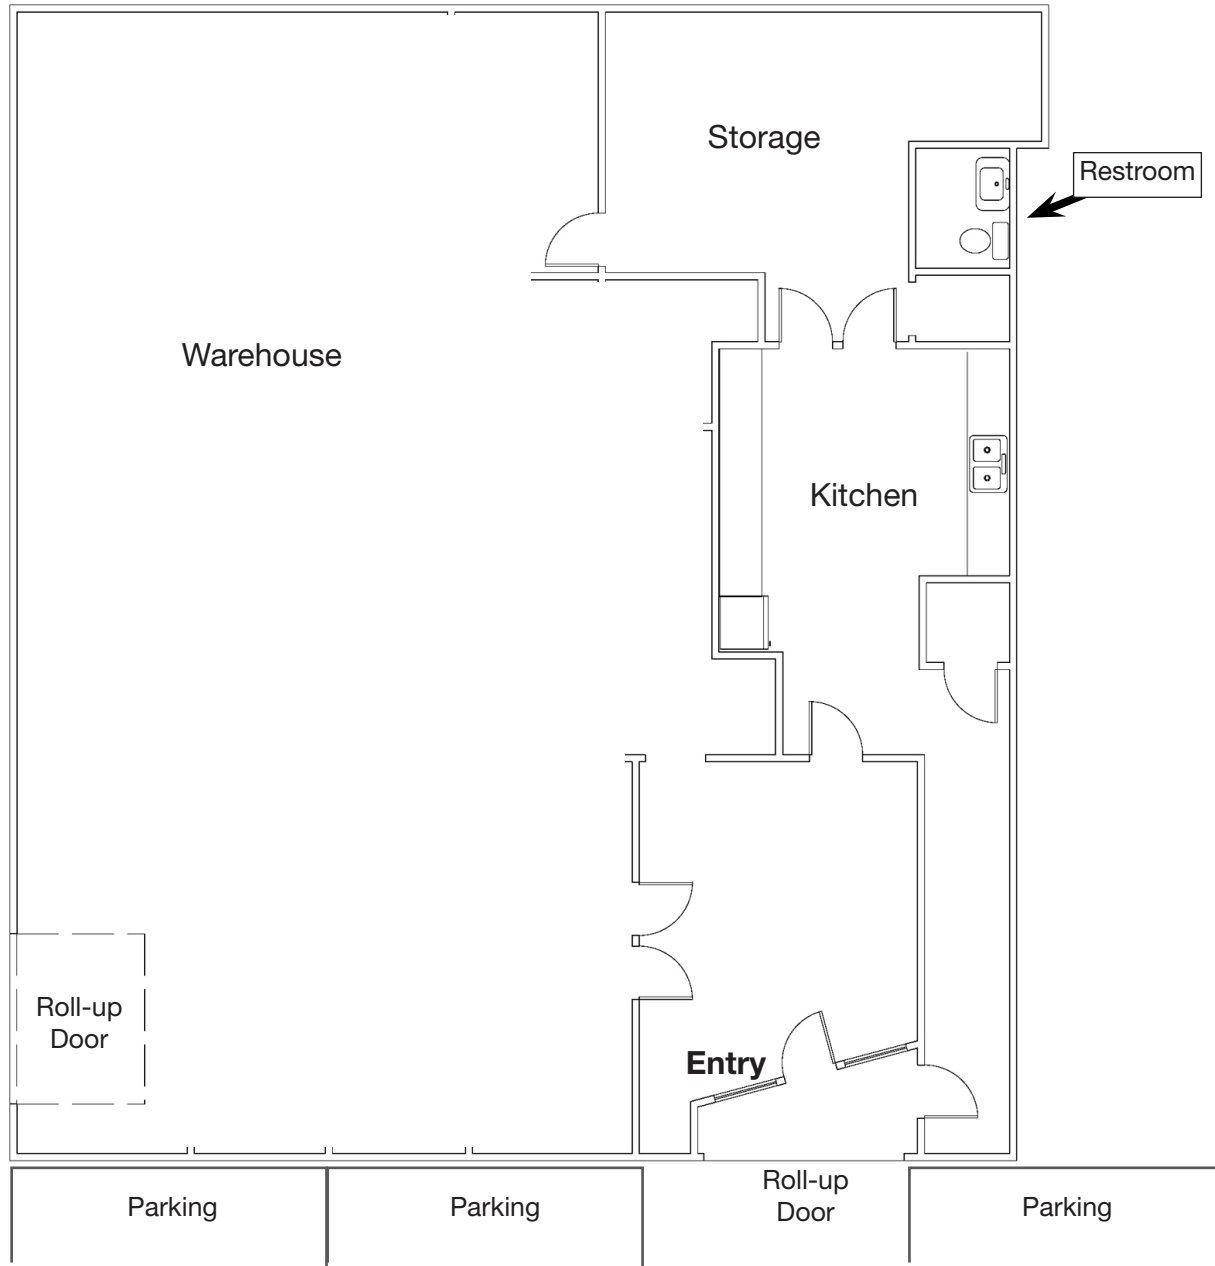

Floor Plan Not to Scale